


Proposed Thompson Nursery Road

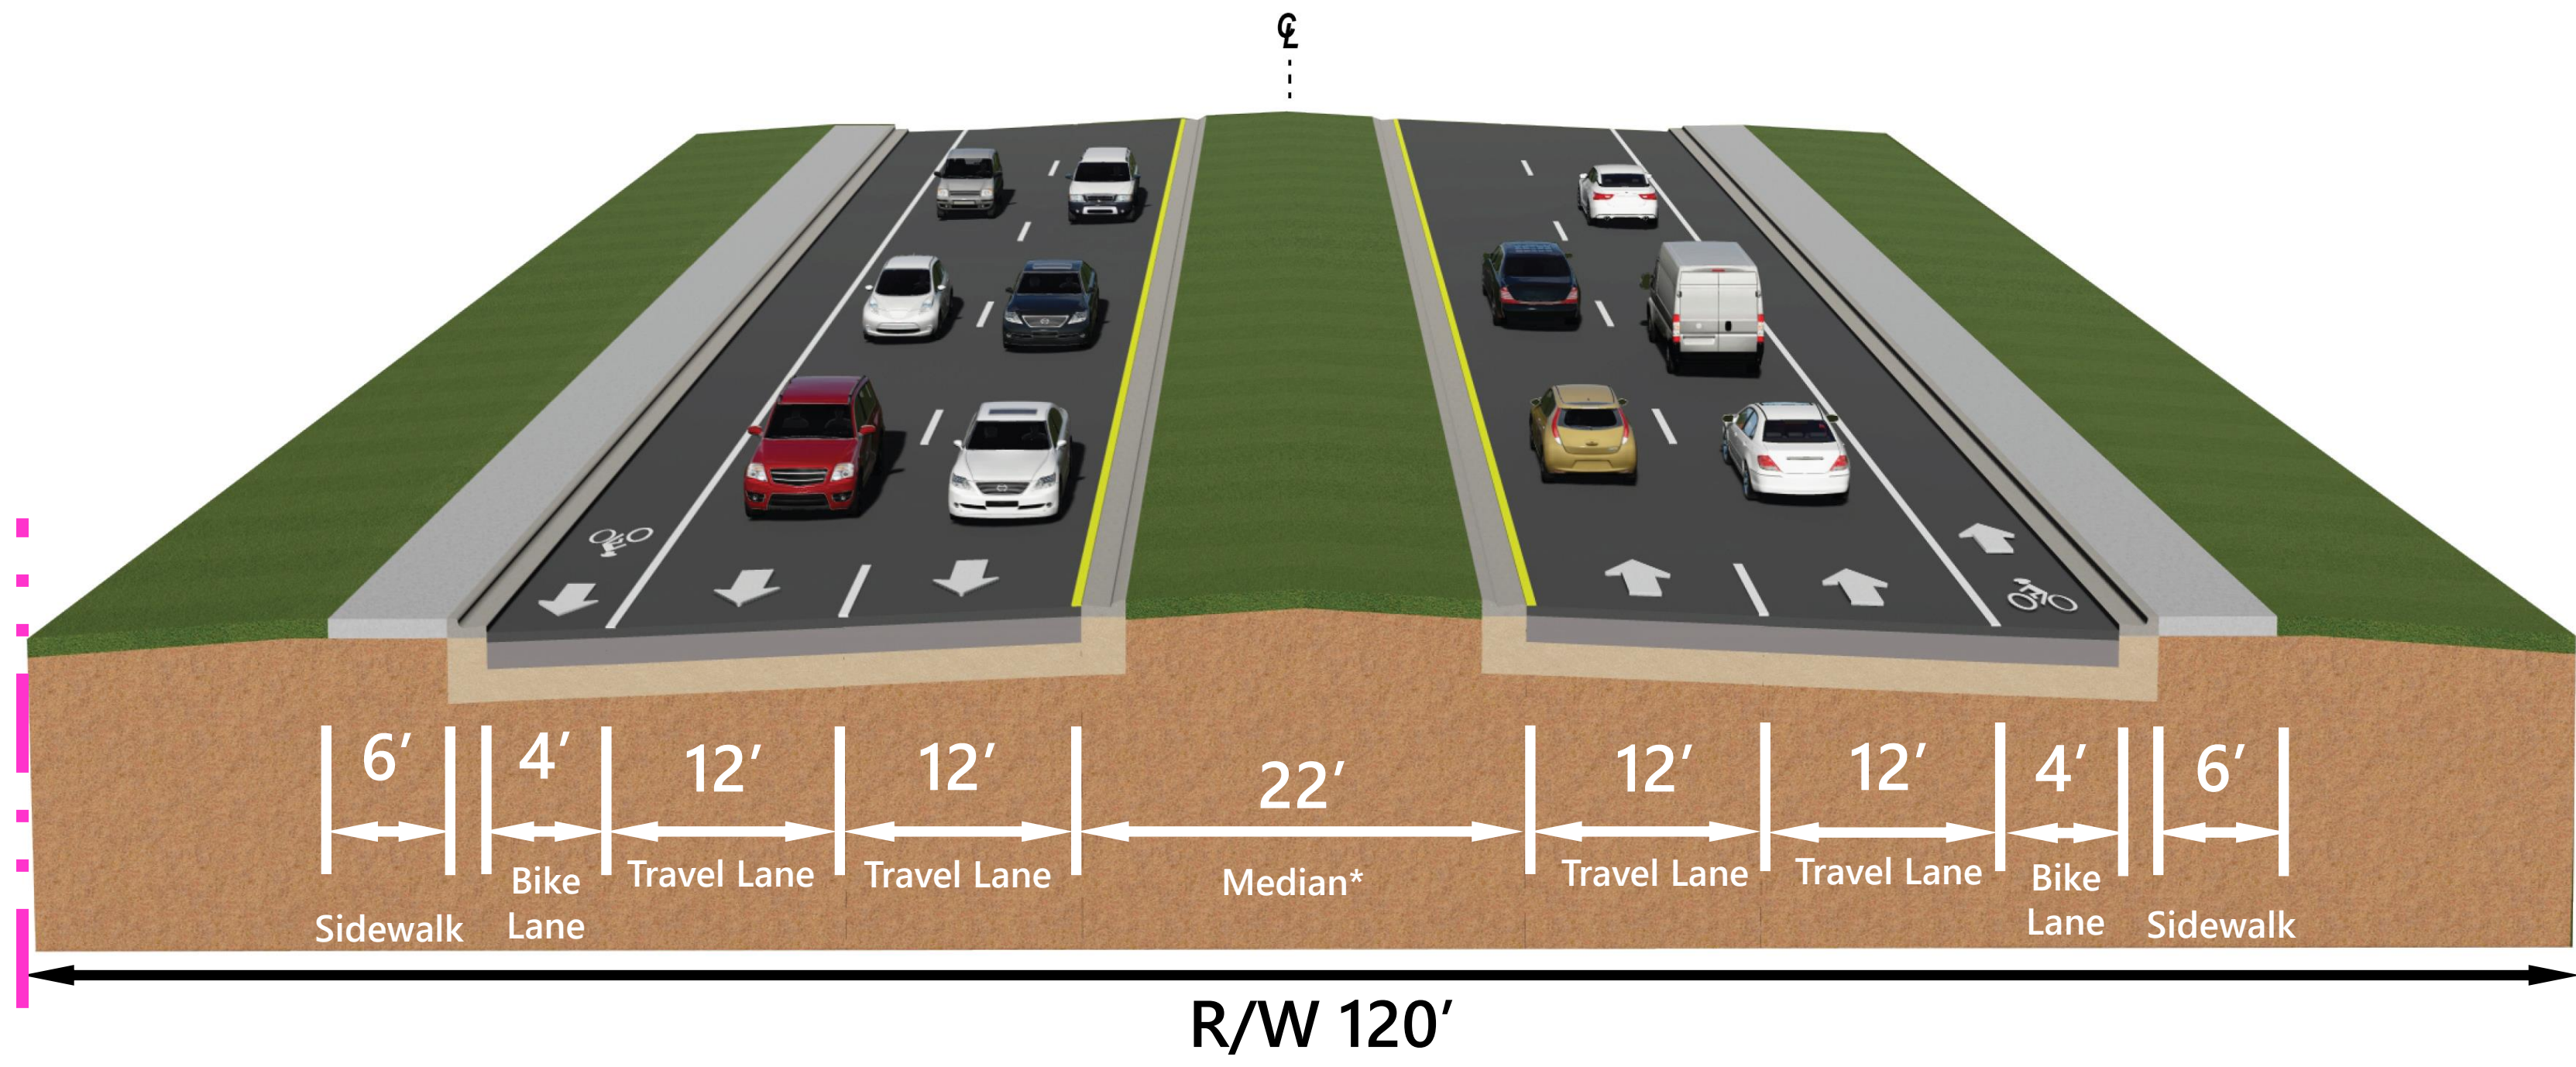

*Segment 4 Median Varies (12' min., 22' max.)

Proposed bridge over Peace Creek

