


## Proposed Thompson Nursery Road - 1

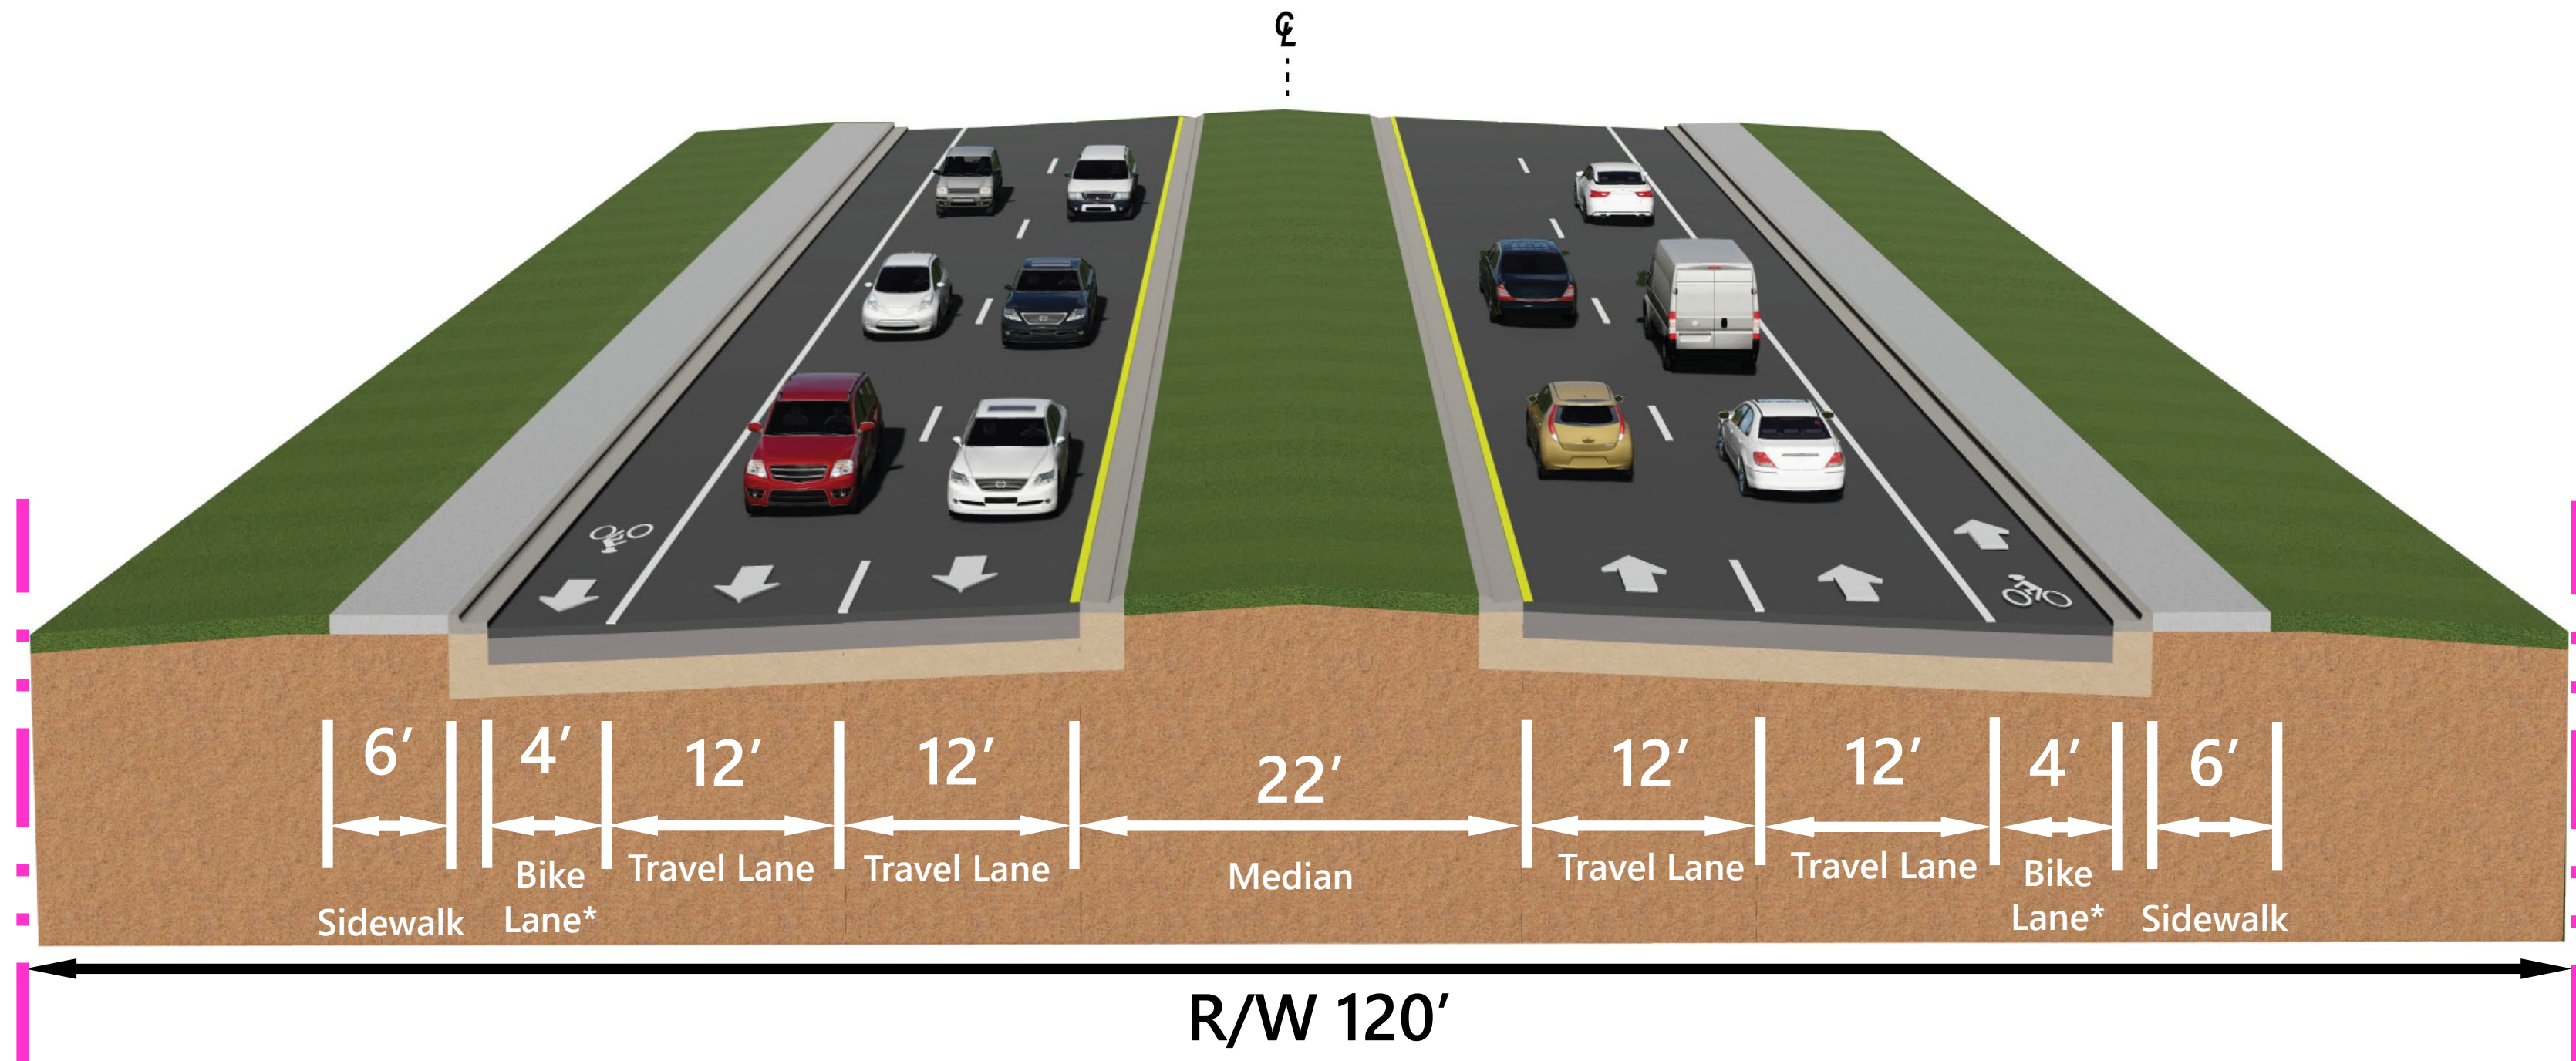

\*Bike lanes connect to proposed shared use path near Lake Gwyn Park (See Proposed Thompson Nursery Road Typical - 2).

## Proposed Thompson Nursery Road - 2

